


1ER MURO A RECONSTRUIR

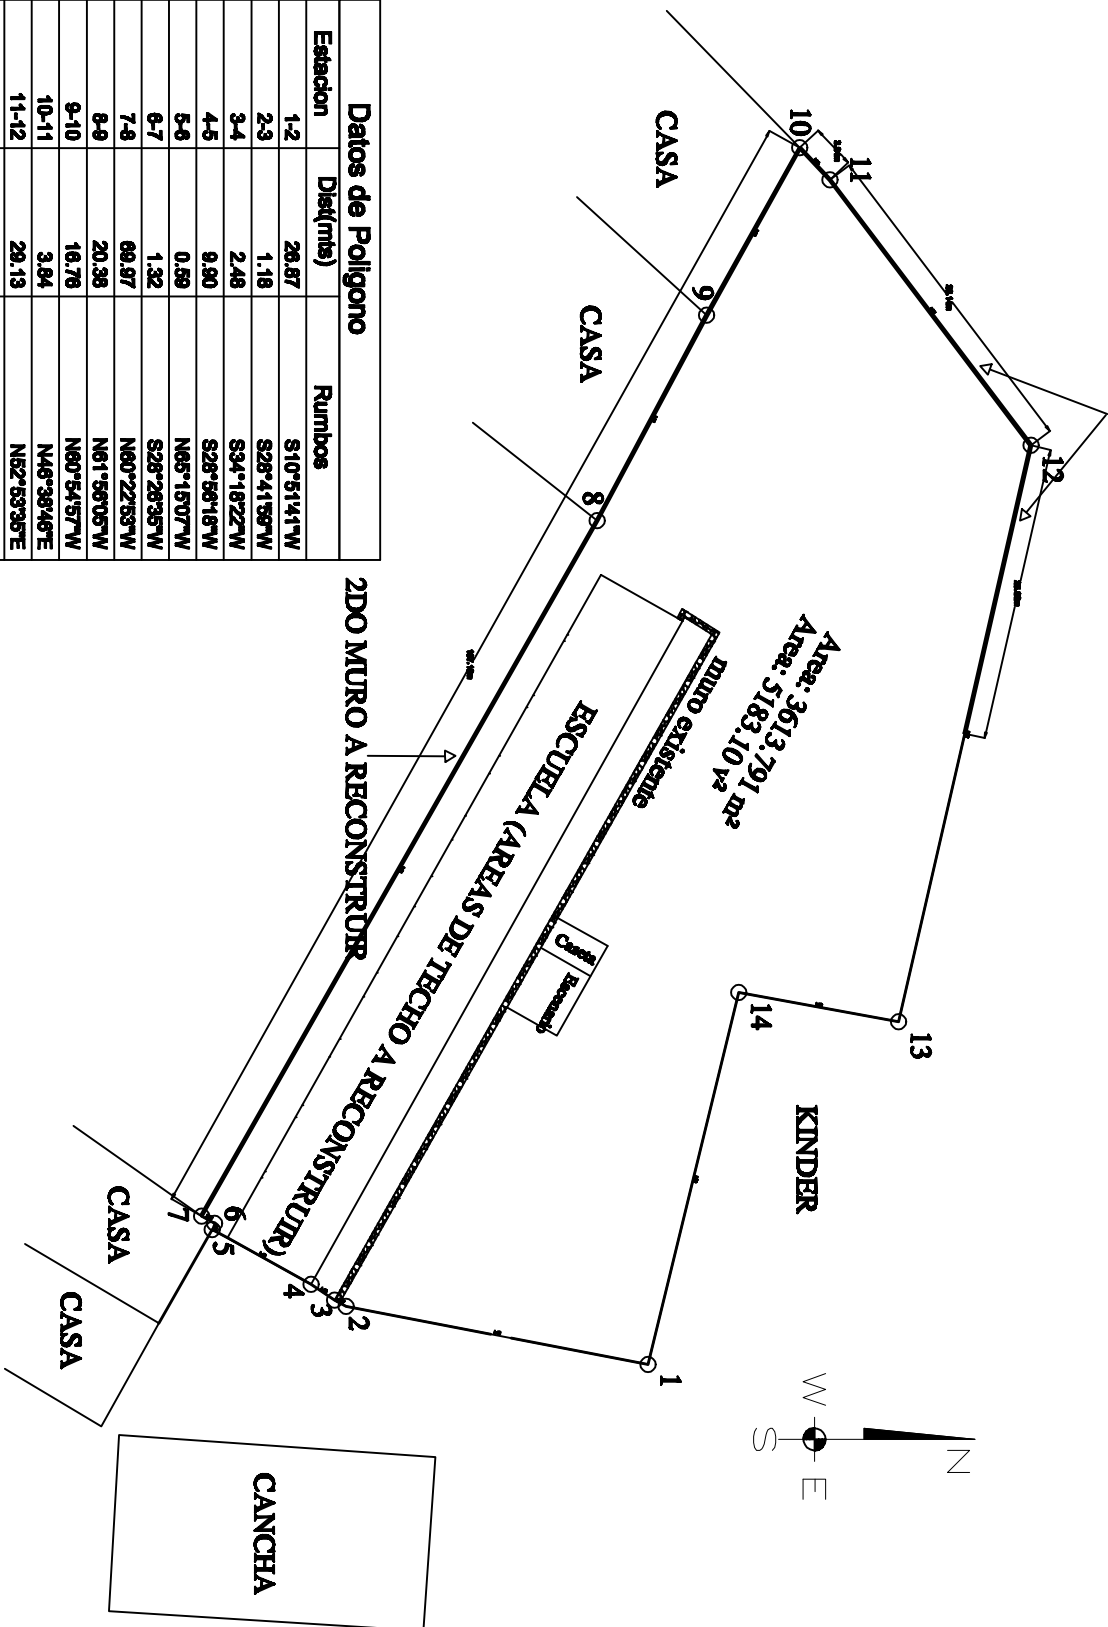

Estacion	Dist(mts)	Rumbos
1-2	28.87	S10°51'41"W
2-3	1.18	S28°41'59"W
3-4	2.48	S34°18'22"W
4-5	9.80	S28°58'18"W
5-6	0.89	N65°18'07"W
6-7	1.32	S28°28'36"W
7-8	69.97	N60°22'53"W
8-9	20.38	N81°56'05"W
9-10	16.78	N60°54'57"W
10-11	3.84	N46°38'46"E
11-12	29.13	N62°53'35"E
12-13	51.75	S77°05'32"E
13-14	14.22	S10°23'47"W
14-1	33.46	S76°17'37"E

Datos de Poligono


PROPIETARIO: ESCUELA EL JARDIN

UBICACION: DOLOMIA EL HOGAR.
 APROBADO: GERENCIA DE GESTION COMUNICARIA Y DESARROLLO
 HUMANO (CANADI)

CONTENIDO:

PLANO DE UBICACION

ESCALA: SIN ESCALA FORMATO PLANO: CARTA FECHA: JUNIO 2014

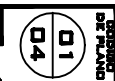

01
04